



SECTION 8 (SOUTH)

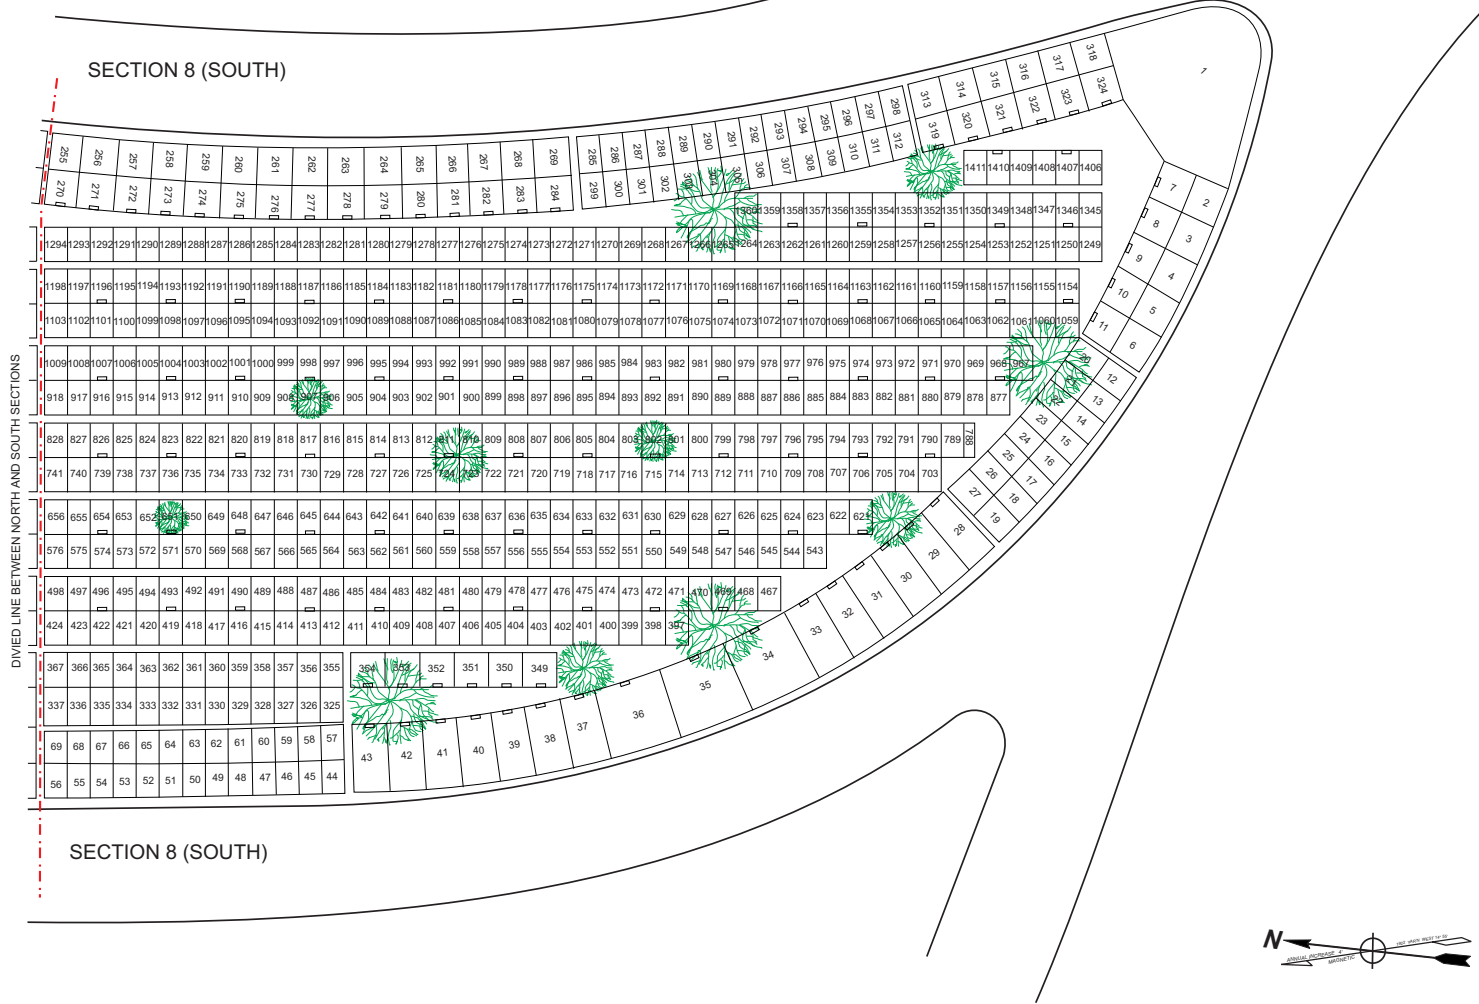

SECTION 8 (SOUTH)

SECTION 8 (SOUTH)

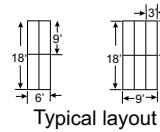

- NOTE
- 1) GRAVES ARE 3' X 9'
 - 2) Lots 6' x 9' or 9' x 9' lots (unless otherwise noted on the plan)
 - 3) ALL PATHS ARE 2' WIDE



Disclaimer: The information shown on this map is based on documents and information provided by the client. Accuracy of images is not suitable for engineering purposes. topoG is not responsible for its content.

SAINT MARY CEMETERY

SECTION 8 (SOUTH) -Reviewed Aug 2010

NOTE: The scale, grave location and measurements shown are for general reference use only. This is not a site surveyed document.

Scale: 1" = 16'

Sheet 5 of 11

Copyright © 2008 by topoGraphix.com